


2008/2627

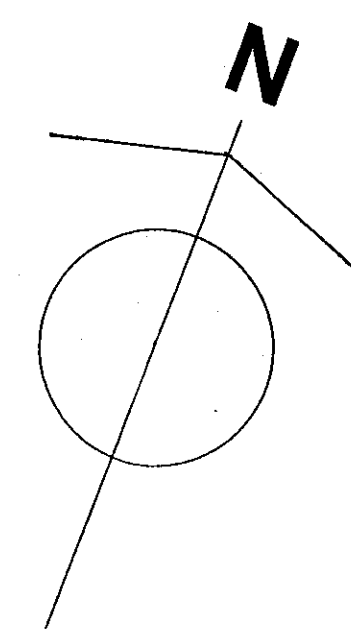


ELMBRIDGE BOROUGH COUNCIL TOWN PLANNING DIVISION		
FILE	TO	REG No
ACKD	07 NOV 2008	Re- pred

Note: This drawing is for Planning purposes only.
Proposals are based on Ordnance Survey plan data.
All dimensions to be checked on site.

REV A: 19.08.08 Rear flats omitted to enlarge amenity
area. Car parking bays amended. Scale bar and north
points added.

CHARTERED SURVEYORS · HISTORIC BUILDINGS SPECIALISTS CHARTERED BUILDING CONSULTANTS PAXTON HOUSE WATERHOUSE LANE KINGSWOOD SURREY, KT20 6EJ		
E-mail: info@tudors.co.uk Tel: 01737 362233 Fax: 01737 363105		
Client: RUTLAND GROUP		
Job Title: PROPOSED FLAT DEVELOPMENT 31-33 RADNOR ROAD WEYBRIDGE SURREY		
Drawing Title: FIRST FLOOR PLAN PLANNING APPLICATION DRAWING		
Date: 23.01.08	Scale: 1:100	Job Number: 07540
Drawn by: A.R.Page	Revision: A	Drawing Number: 09

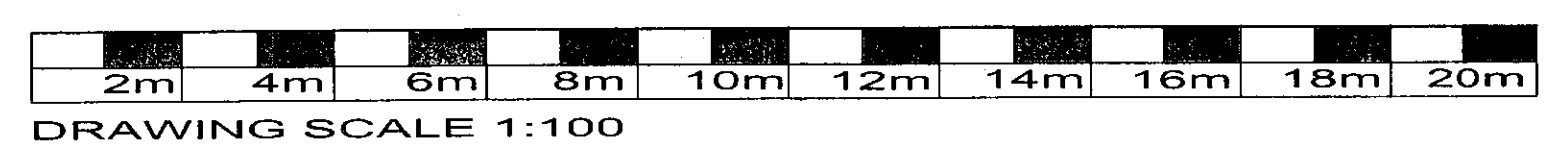

OB - WINDOWS NON-OPENING
AND OBSCURE GLAZED