

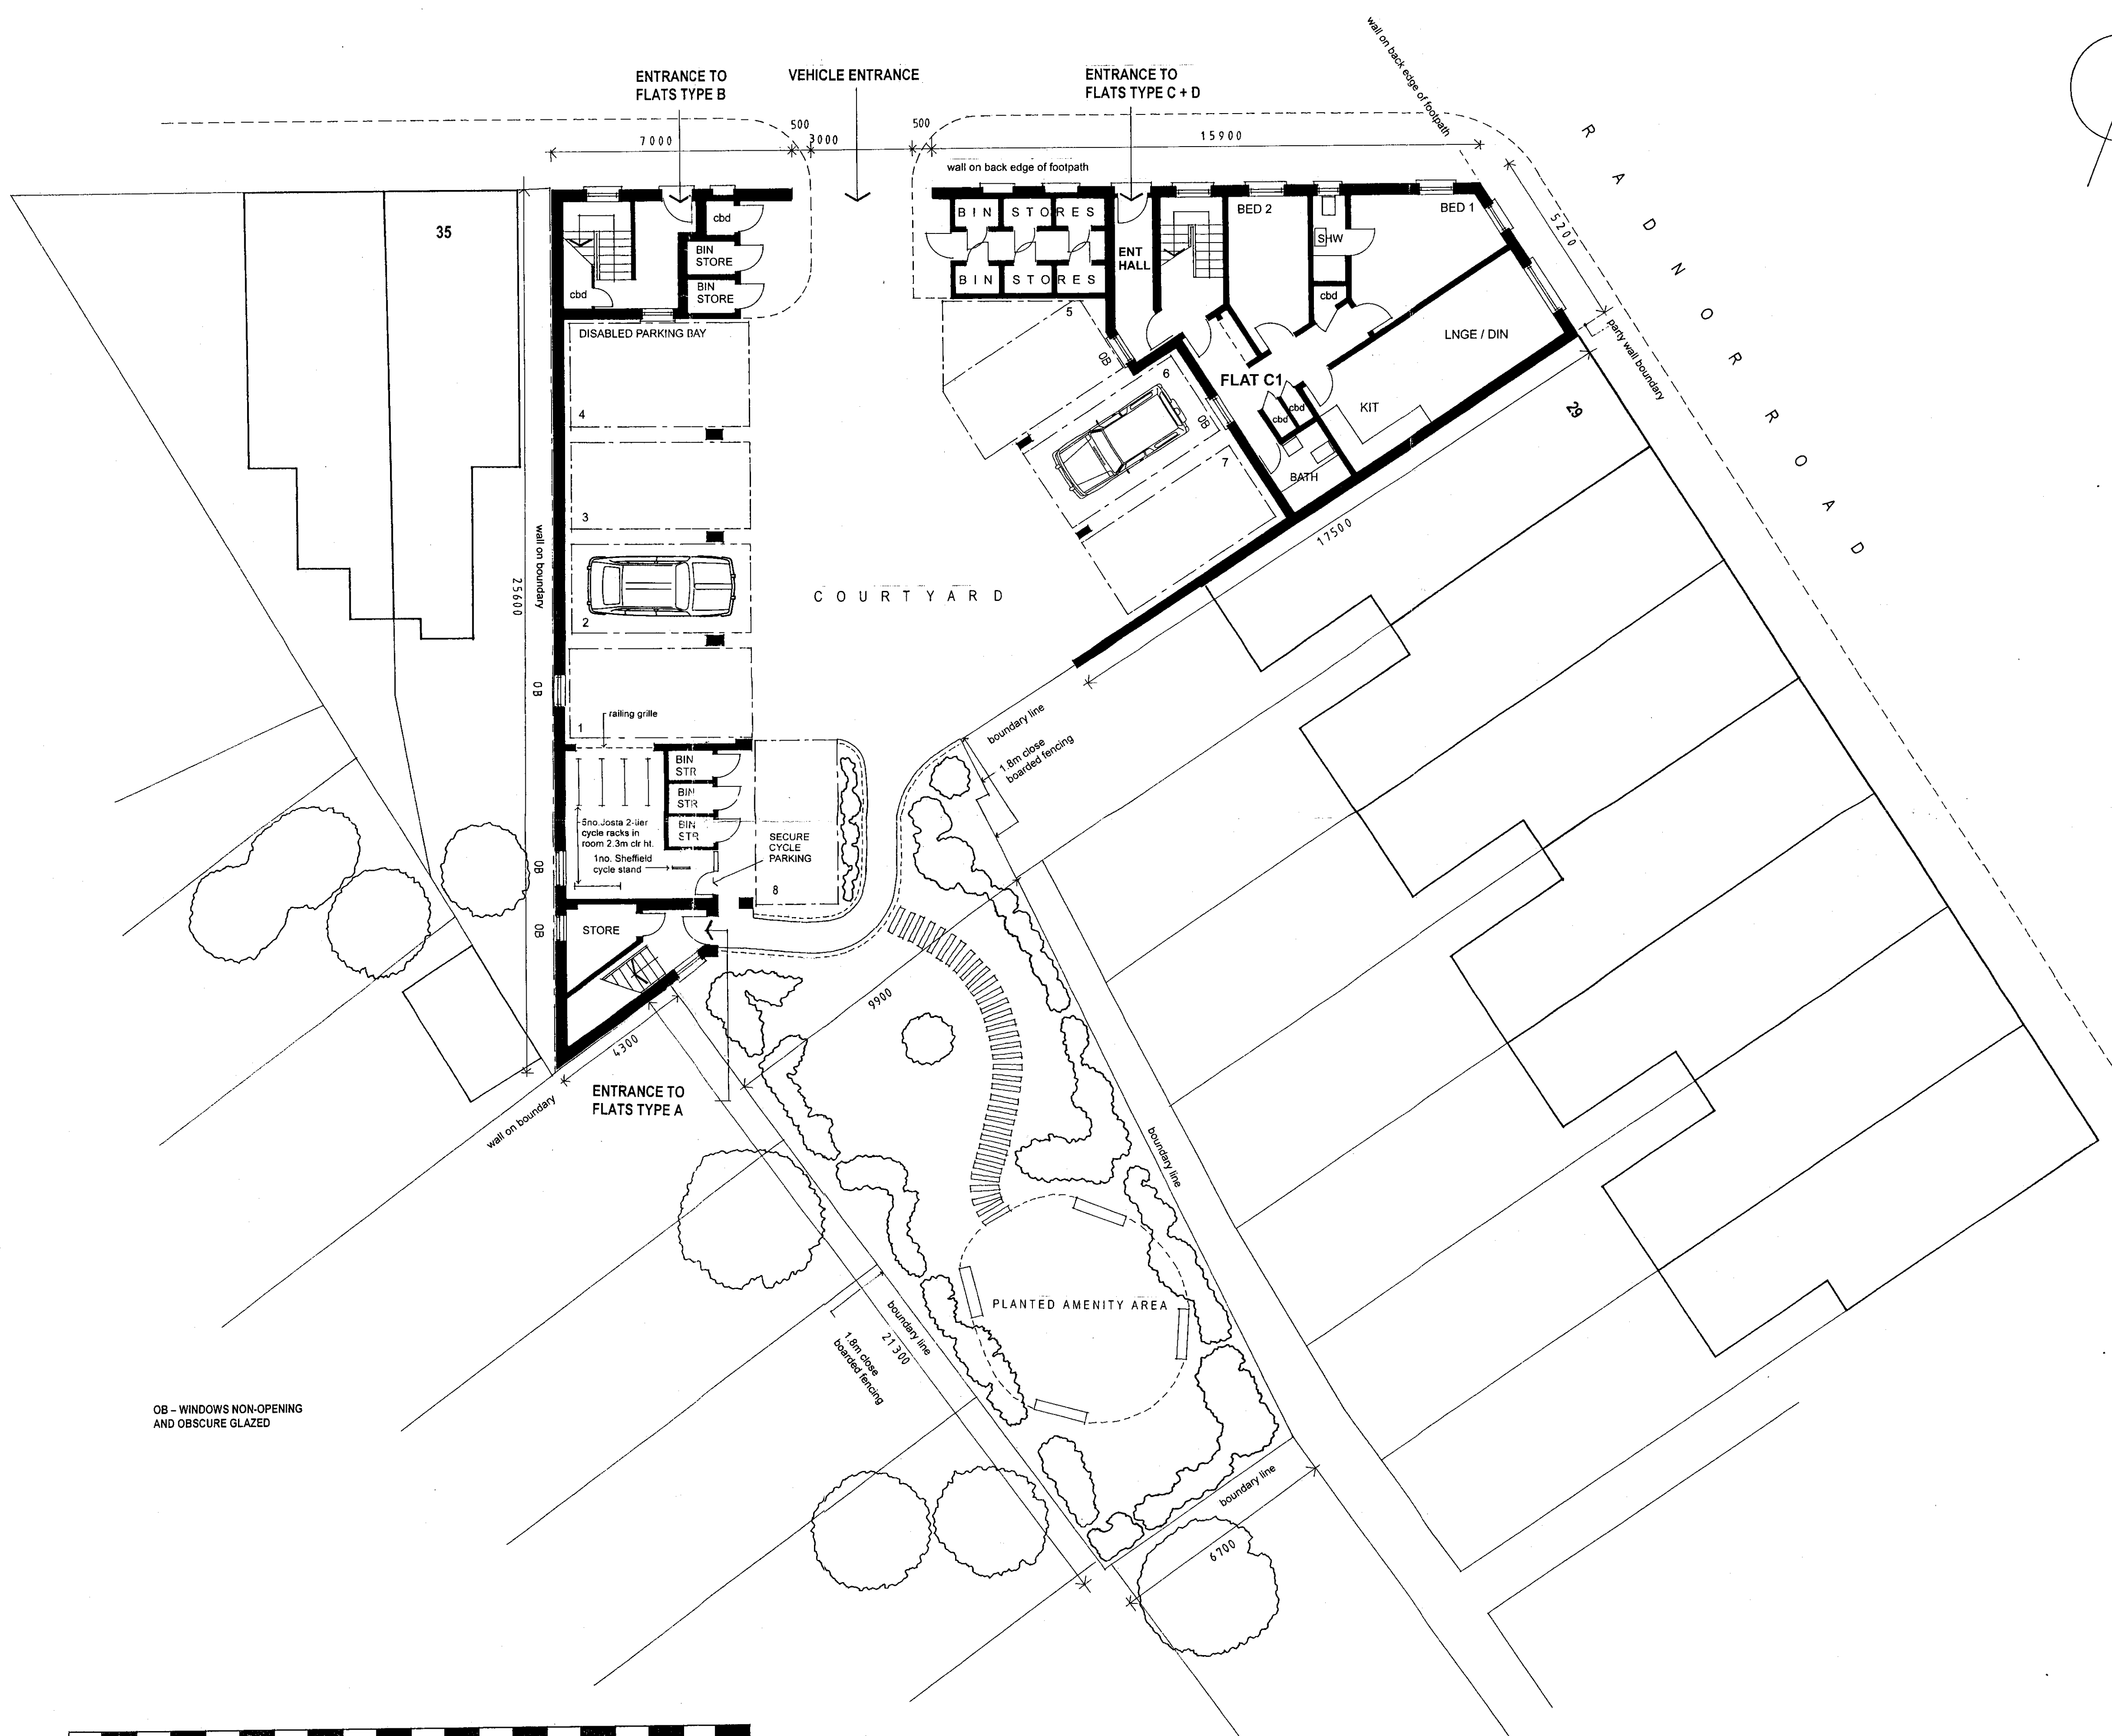


2008/2627

Note: This drawing is for Planning purposes only.
Proposals are based on Ordnance Survey plan data.
All dimensions to be checked on site.

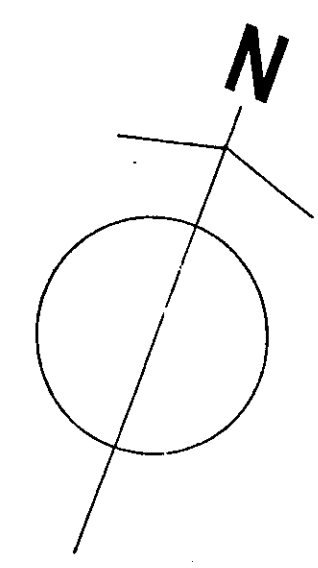


OB - WINDOWS NON-OPENING
AND OBSCURE GLAZED

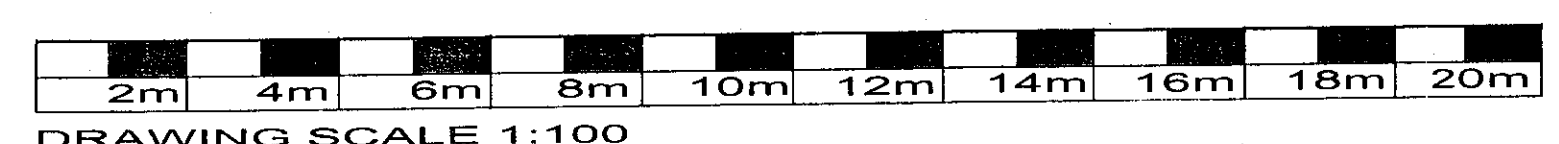

DRAWING SCALE 1:100

ELMBRIDGE BOROUGH COUNCIL TOWN PLANNING DIVISION		
FILE	TO	REF. No
ACKD	07 NOV 2008	Re: plied

- REV C: 19.08.08 Rear flats omitted to enlarge amenity area. Car parking bays amended. Scale bar and north points added.
- REV B: 25.04.08 Access width reduced to 3.0m. 11no. cycle storage bays incorporated, column positions between car parking bays adjusted.
- REV A: 07/02/08 External building dimensions added. Boundaries identified and distances to boundaries indicated.

 CHARTERED SURVEYORS HISTORIC BUILDINGS SPECIALISTS CHARTERED BUILDING CONSULTANTS PAXTON HOUSE WATERHOUSE LANE KINGSWOOD SURREY, KT20 6EJ E-mail: info@tudors.co.uk Tel: 01737 362233 Fax: 01737 363105		
Client	RUTLAND GROUP	
Job Title	PROPOSED FLAT DEVELOPMENT 31-33 RADNOR ROAD WEYBRIDGE SURREY	
Drawing Title	GROUND FLOOR PLAN PLANNING APPLICATION DRAWING	
Date	Scale	Job Number
23.01.08	1:100	07540
Drawn by	Revision	Drawing Number
A.R.Page	C	08