



2008/2627

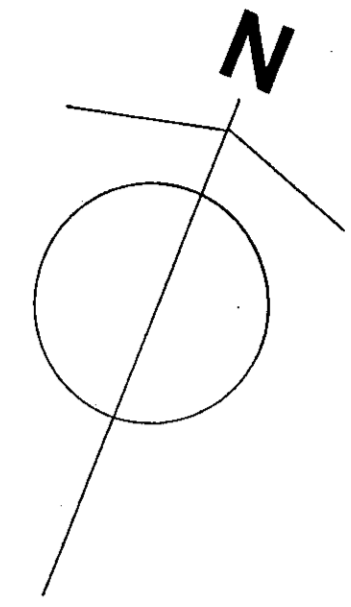

ELMRIDGE BOROUGH COUNCIL TOWN PLANNING DIVISION		
FILE	TO	REG No
ACKD	07 NOV 2008	Re-plied

Note: This drawing is for Planning purposes only.
Proposals are based on Ordnance Survey plan data.
All dimensions to be checked on site.

REV A: 19.08.08 Rear flats omitted to enlarge amenity area. Car parking bays amended. Scale bar and north points added.

 CHARTERED SURVEYORS HISTORIC BUILDINGS SPECIALISTS CHARTERED BUILDING CONSULTANTS PAXTON HOUSE WATERHOUSE LANE KINGSWOOD SURREY, KT20 6EJ E-mail: info@tudors.co.uk Tel: 01737 362233 Fax: 01737 363105		
Client	RUTLAND GROUP	
Job Title	PROPOSED FLAT DEVELOPMENT 31-33 RADNOR ROAD WEYBRIDGE SURREY	
Drawing Title	SECOND FLOOR PLAN PLANNING APPLICATION DRAWING	
Date	Scale	Job Number
23.01.08	1:100	07540
Drawn by	Revision	Drawing Number
A.R. Page	A	10

DRAWING SCALE 1:100