




SITE LOCATION PLAN SCALE 1:1250

NOTE: BOTH PLANS INDICATE THE BUILDINGS AS EXISTING TO ALLOW COMPARISON TO THE DEVELOPMENT PROPOSALS (REFER TO DRAWING NO. 07540/08 FOR THE PROPOSED SITE LAYOUT)

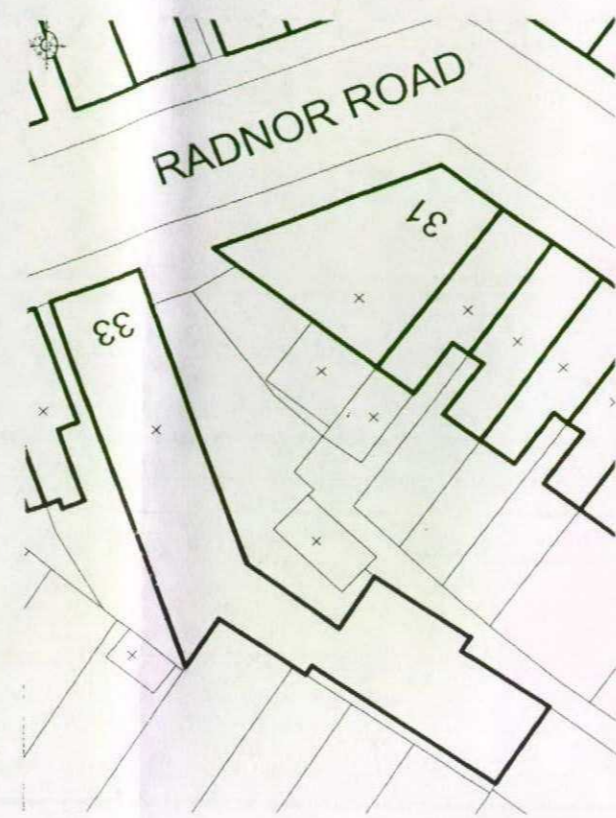

BLOCK PLAN SCALE 1:500

ELMBRIDGE BOROUGH COUNCIL TOWN PLANNING DIVISION		
FILE	TO	REG No.
ACKD	07 NOV 2008	Re-plied

REV A: 19.08.08 Scale bar and north points added.

 CHARTERED SURVEYORS HISTORIC BUILDINGS SPECIALISTS CHARTERED BUILDING CONSULTANTS PAXTON HOUSE WATERHOUSE LANE KINGSWOOD SURREY, KT20 6EJ E-mail: info@tudors.co.uk Tel: 01737 362233 Fax: 01737 363105		
Client	RUTLAND GROUP	
Job Title	PROPOSED FLAT DEVELOPMENT 31-33 RADNOR ROAD WEYBRIDGE SURREY	
Drawing Title	SITE LOCATION PLAN BLOCK PLAN PLANNING APPLICATION DRAWING	
Date	Scale	Job Number
23.01.08	1:500 1:1250	07540
Drawn by	Revision	Drawing Number
A.R.Page	A	12